


CUMBERLAND ELM STREET



UNIVERSITY OF RHODE ISLAND REGENERATIVE COMMUNITY DESIGN LAB

Disclaimer: This drawing is conceptual and was prepared to show approximate location and arrangement of site features. It is subject to change and is not intended to replace the use of construction documents. The client should consult appropriate professionals before any construction or site work is undertaken. The URI RCDL is not responsible for the inappropriate use of this drawing.

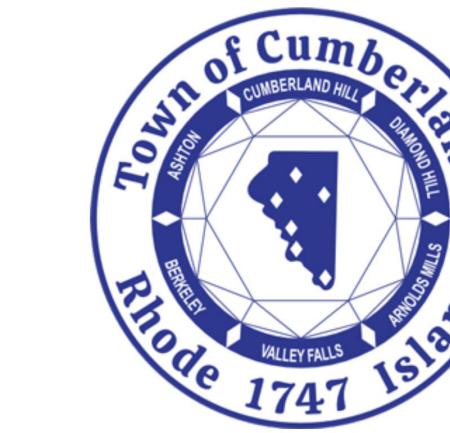


Final Conceptual Master Plan


Our design approach aimed to transform Elm Street into a street that residents can take pride in, enhancing not only its visual appeal, but also its safety, environmental performance, and contribution to public health and wellbeing. Throughout the design process, we remained committed to honoring the community by reflecting the distinctive character and cultural identity of Valley Falls.

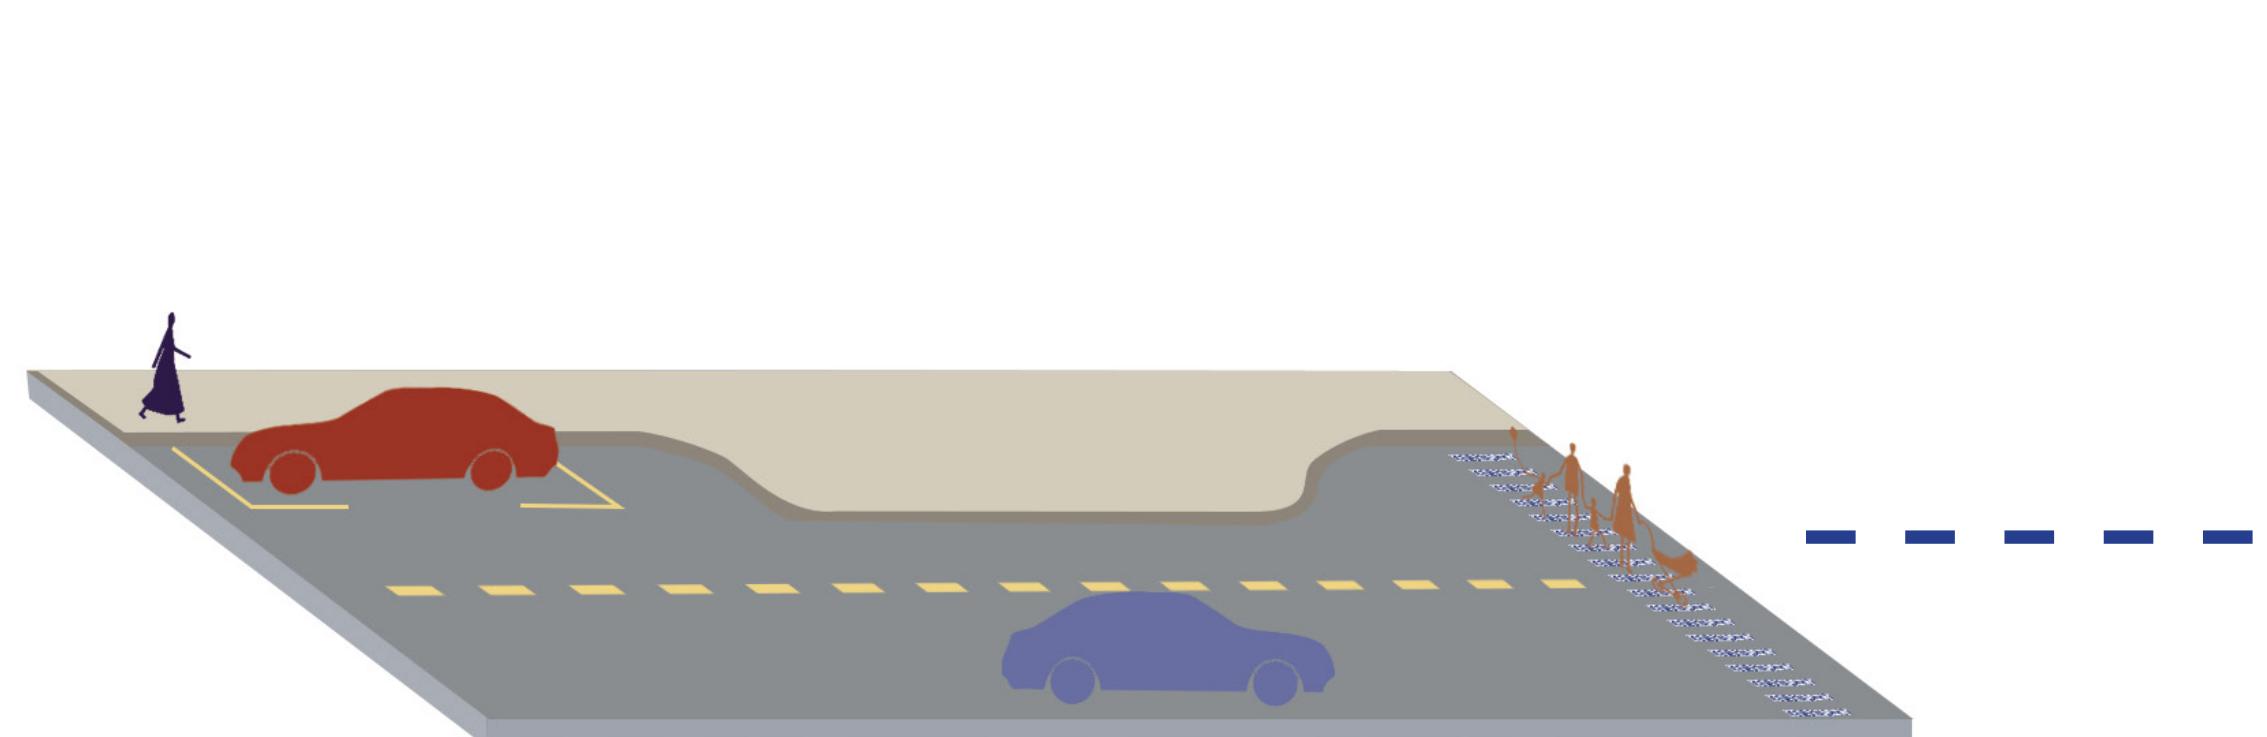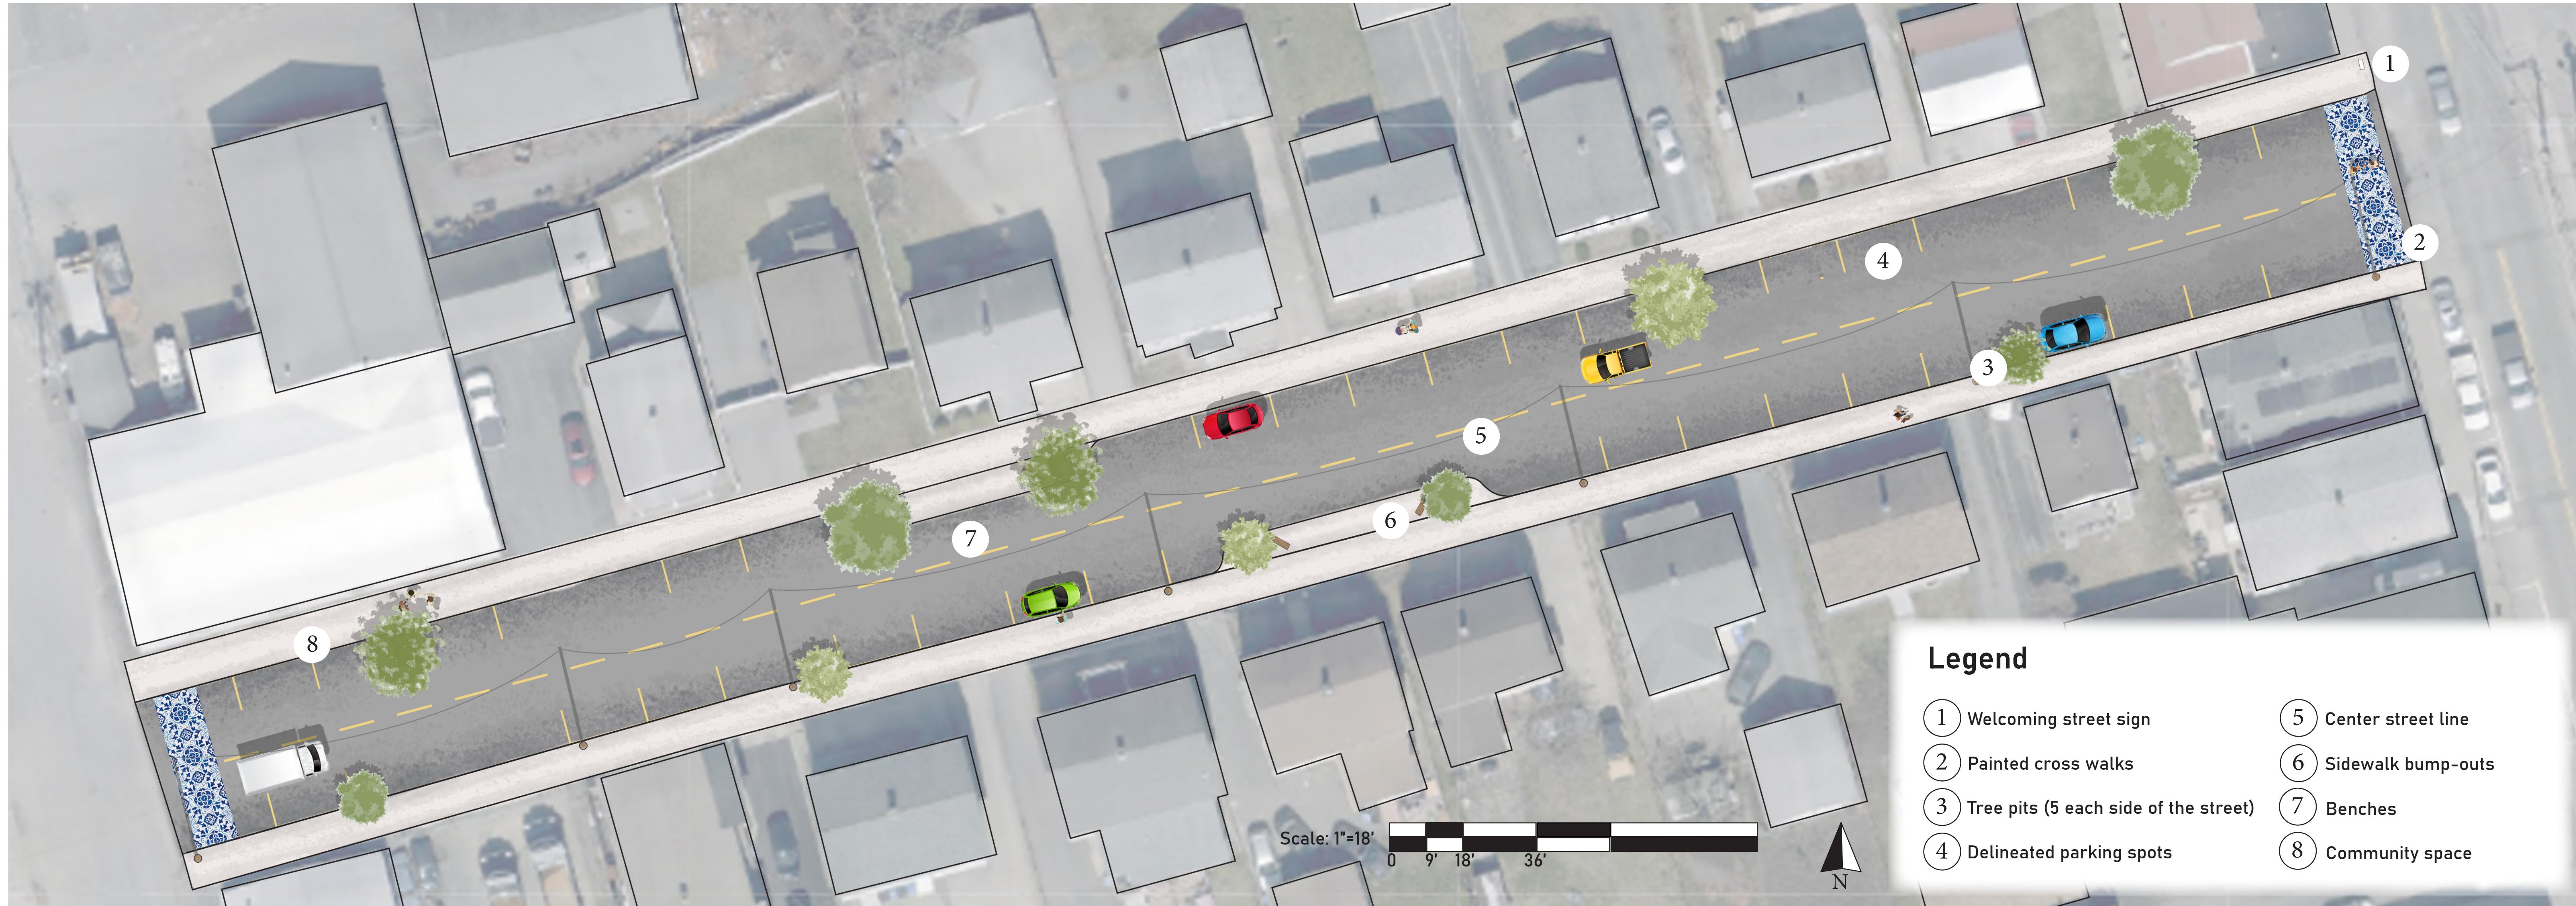

Safer, More Pedestrian-Friendly Streets

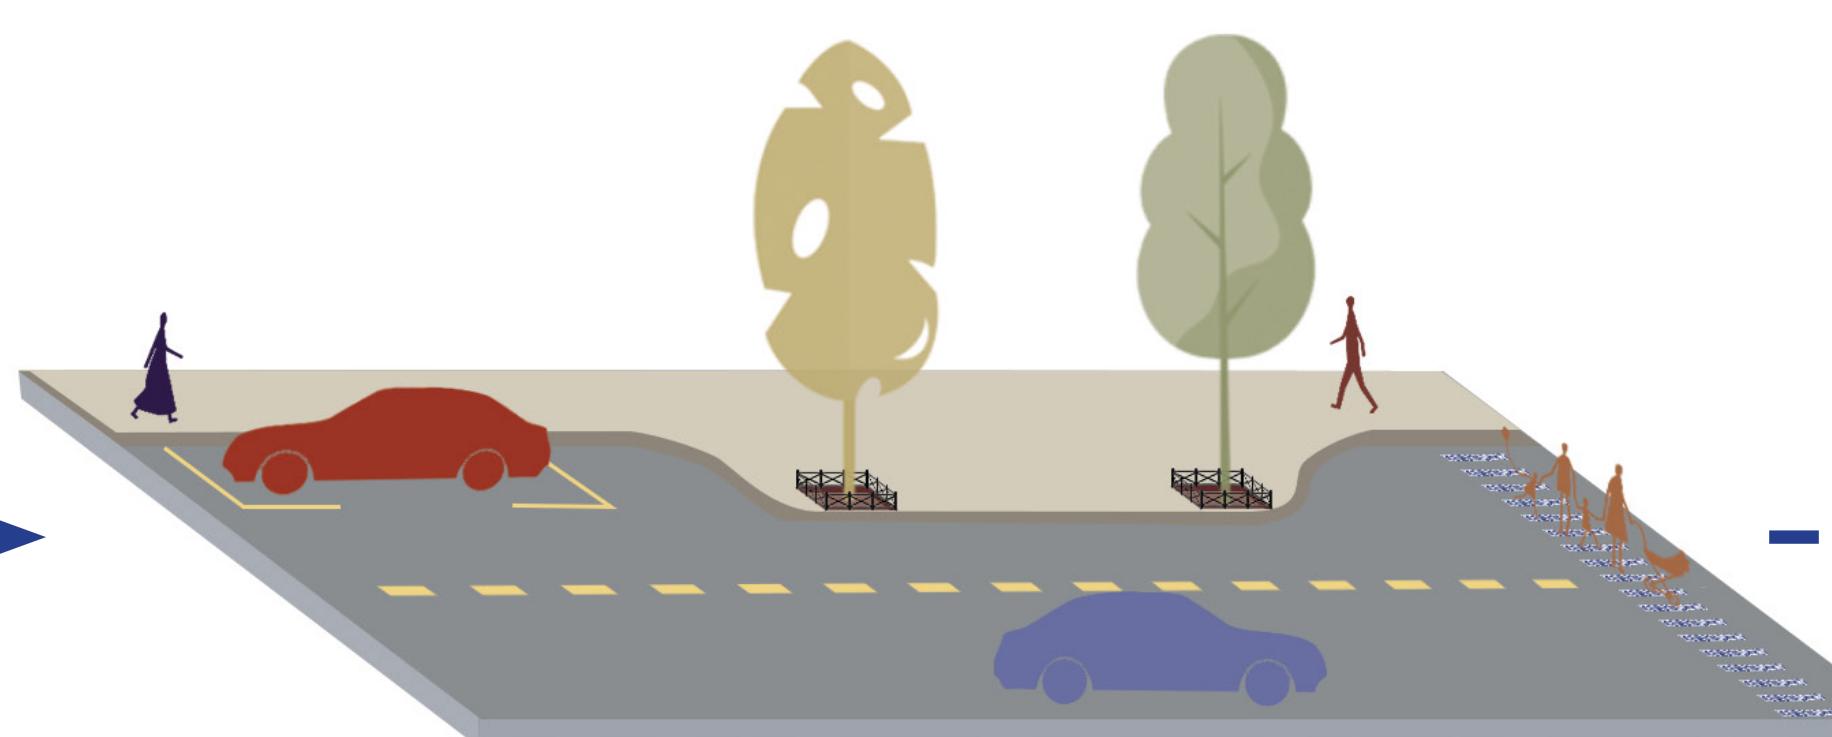

Enchanced Green Infrastructure

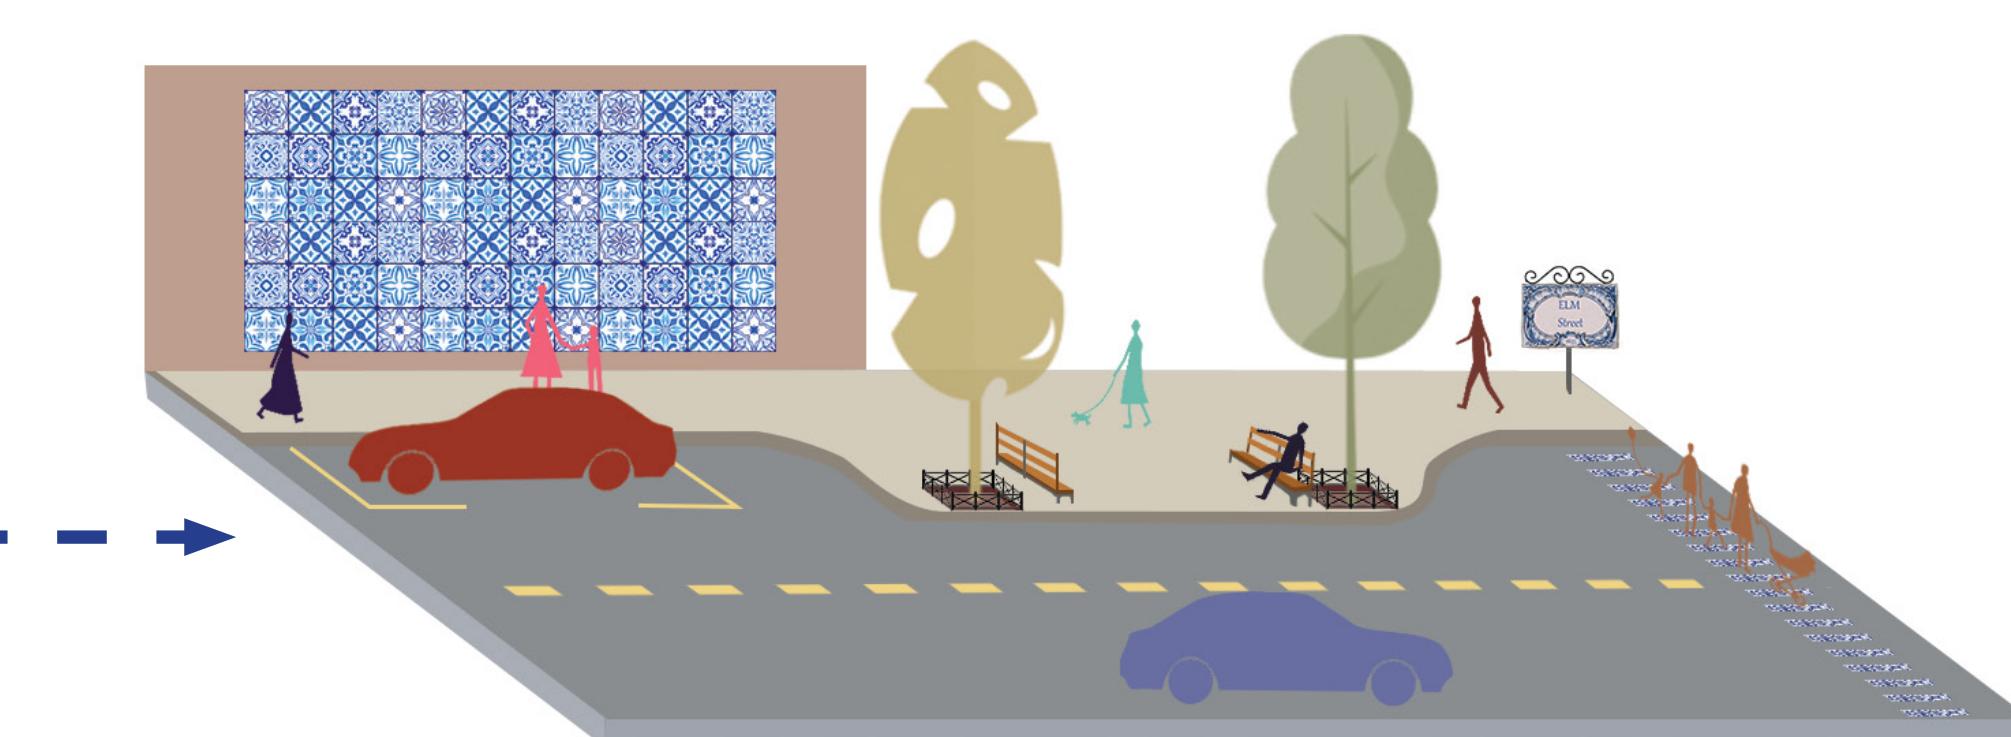

Placemaking and Community Building